


# COURTYARD VILLA

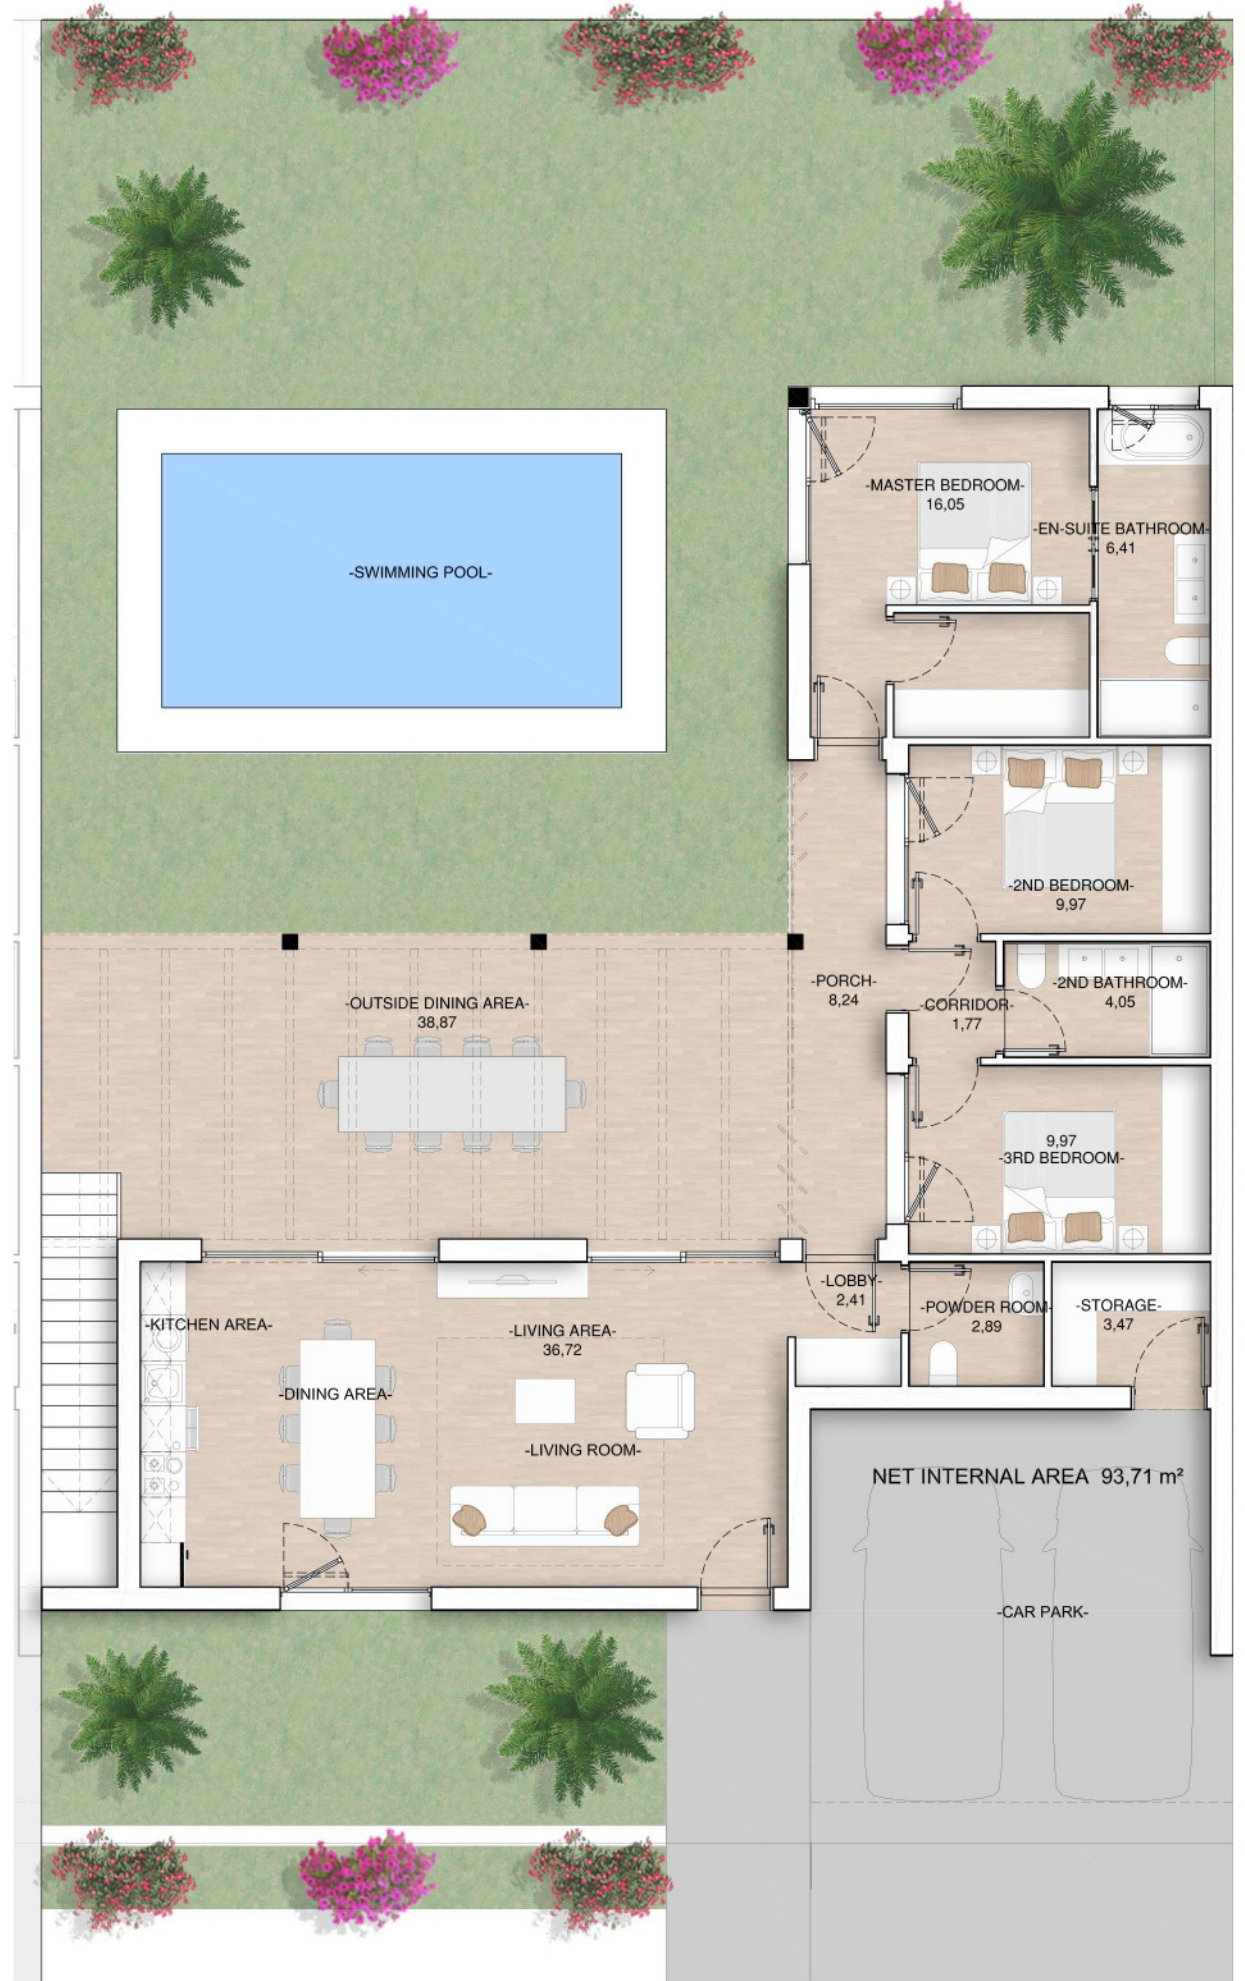

| PLOT SIZE & GARDEN PLUS SWIMMING POOL AREAS |         |           |          |         |           |
|---------------------------------------------|---------|-----------|----------|---------|-----------|
| Villa nº                                    | Plot m² | Garden m² | Villa nº | Plot m² | Garden m² |
| 10                                          | 436,28  | 193,83    | 19       | 458,04  | 209,59    |
| 11                                          | 400,33  | 160,66    | 20       | 458,04  | 209,59    |
| 12                                          | 400,33  | 160,66    | 21       | 458,04  | 209,59    |
| 13                                          | 400,33  | 160,66    | 22       | 458,04  | 209,59    |
| 14                                          | 400,33  | 160,66    | 23       | 509,56  | 266,77    |
| 15                                          | 400,33  | 160,66    | 24       | 438,97  | 197,71    |
| 16                                          | 400,33  | 160,66    | 25       | 402,75  | 164,84    |
| 17                                          | 400,33  | 160,66    | 26       | 402,75  | 164,84    |
| 18                                          | 458,04  | 209,59    | 27       | 402,75  | 164,84    |



0 100 200



Escala 1/100



**FUERTEVENTURA GOLDACRE ESTATES**  
 Calle Guirre 1, CC Oasis Tamarindo, Local 17  
 35660 Corralejo – Fuerteventura  
 +34 928 53 50 44  
 info@goldacreestates.com  
 www.goldacreestates.com

Approximate measurements and layouts. The arrangement of kitchen furniture is to be defined. The dimensions of the pillars and projections specified in the floor plans are the standard section, which may increase or decrease depending on the height of the floor where the dwelling is located and the passage of installations. Similarly, new projections and installation passages in the building may appear that are not reflected in the plans.

