

OCEAN VIEW DUPLEX VILLA



THE CORAL
COLLECTION

P1




PLOT SIZE & GARDEN PLUS SWIMMING POOL AREAS

Villa n°	Plot m²	Garden m²	Villa n°	Plot m²	Garden m²
1	736,68	486,72	5	571,02	335,86
9	746,89	495,78			



P2

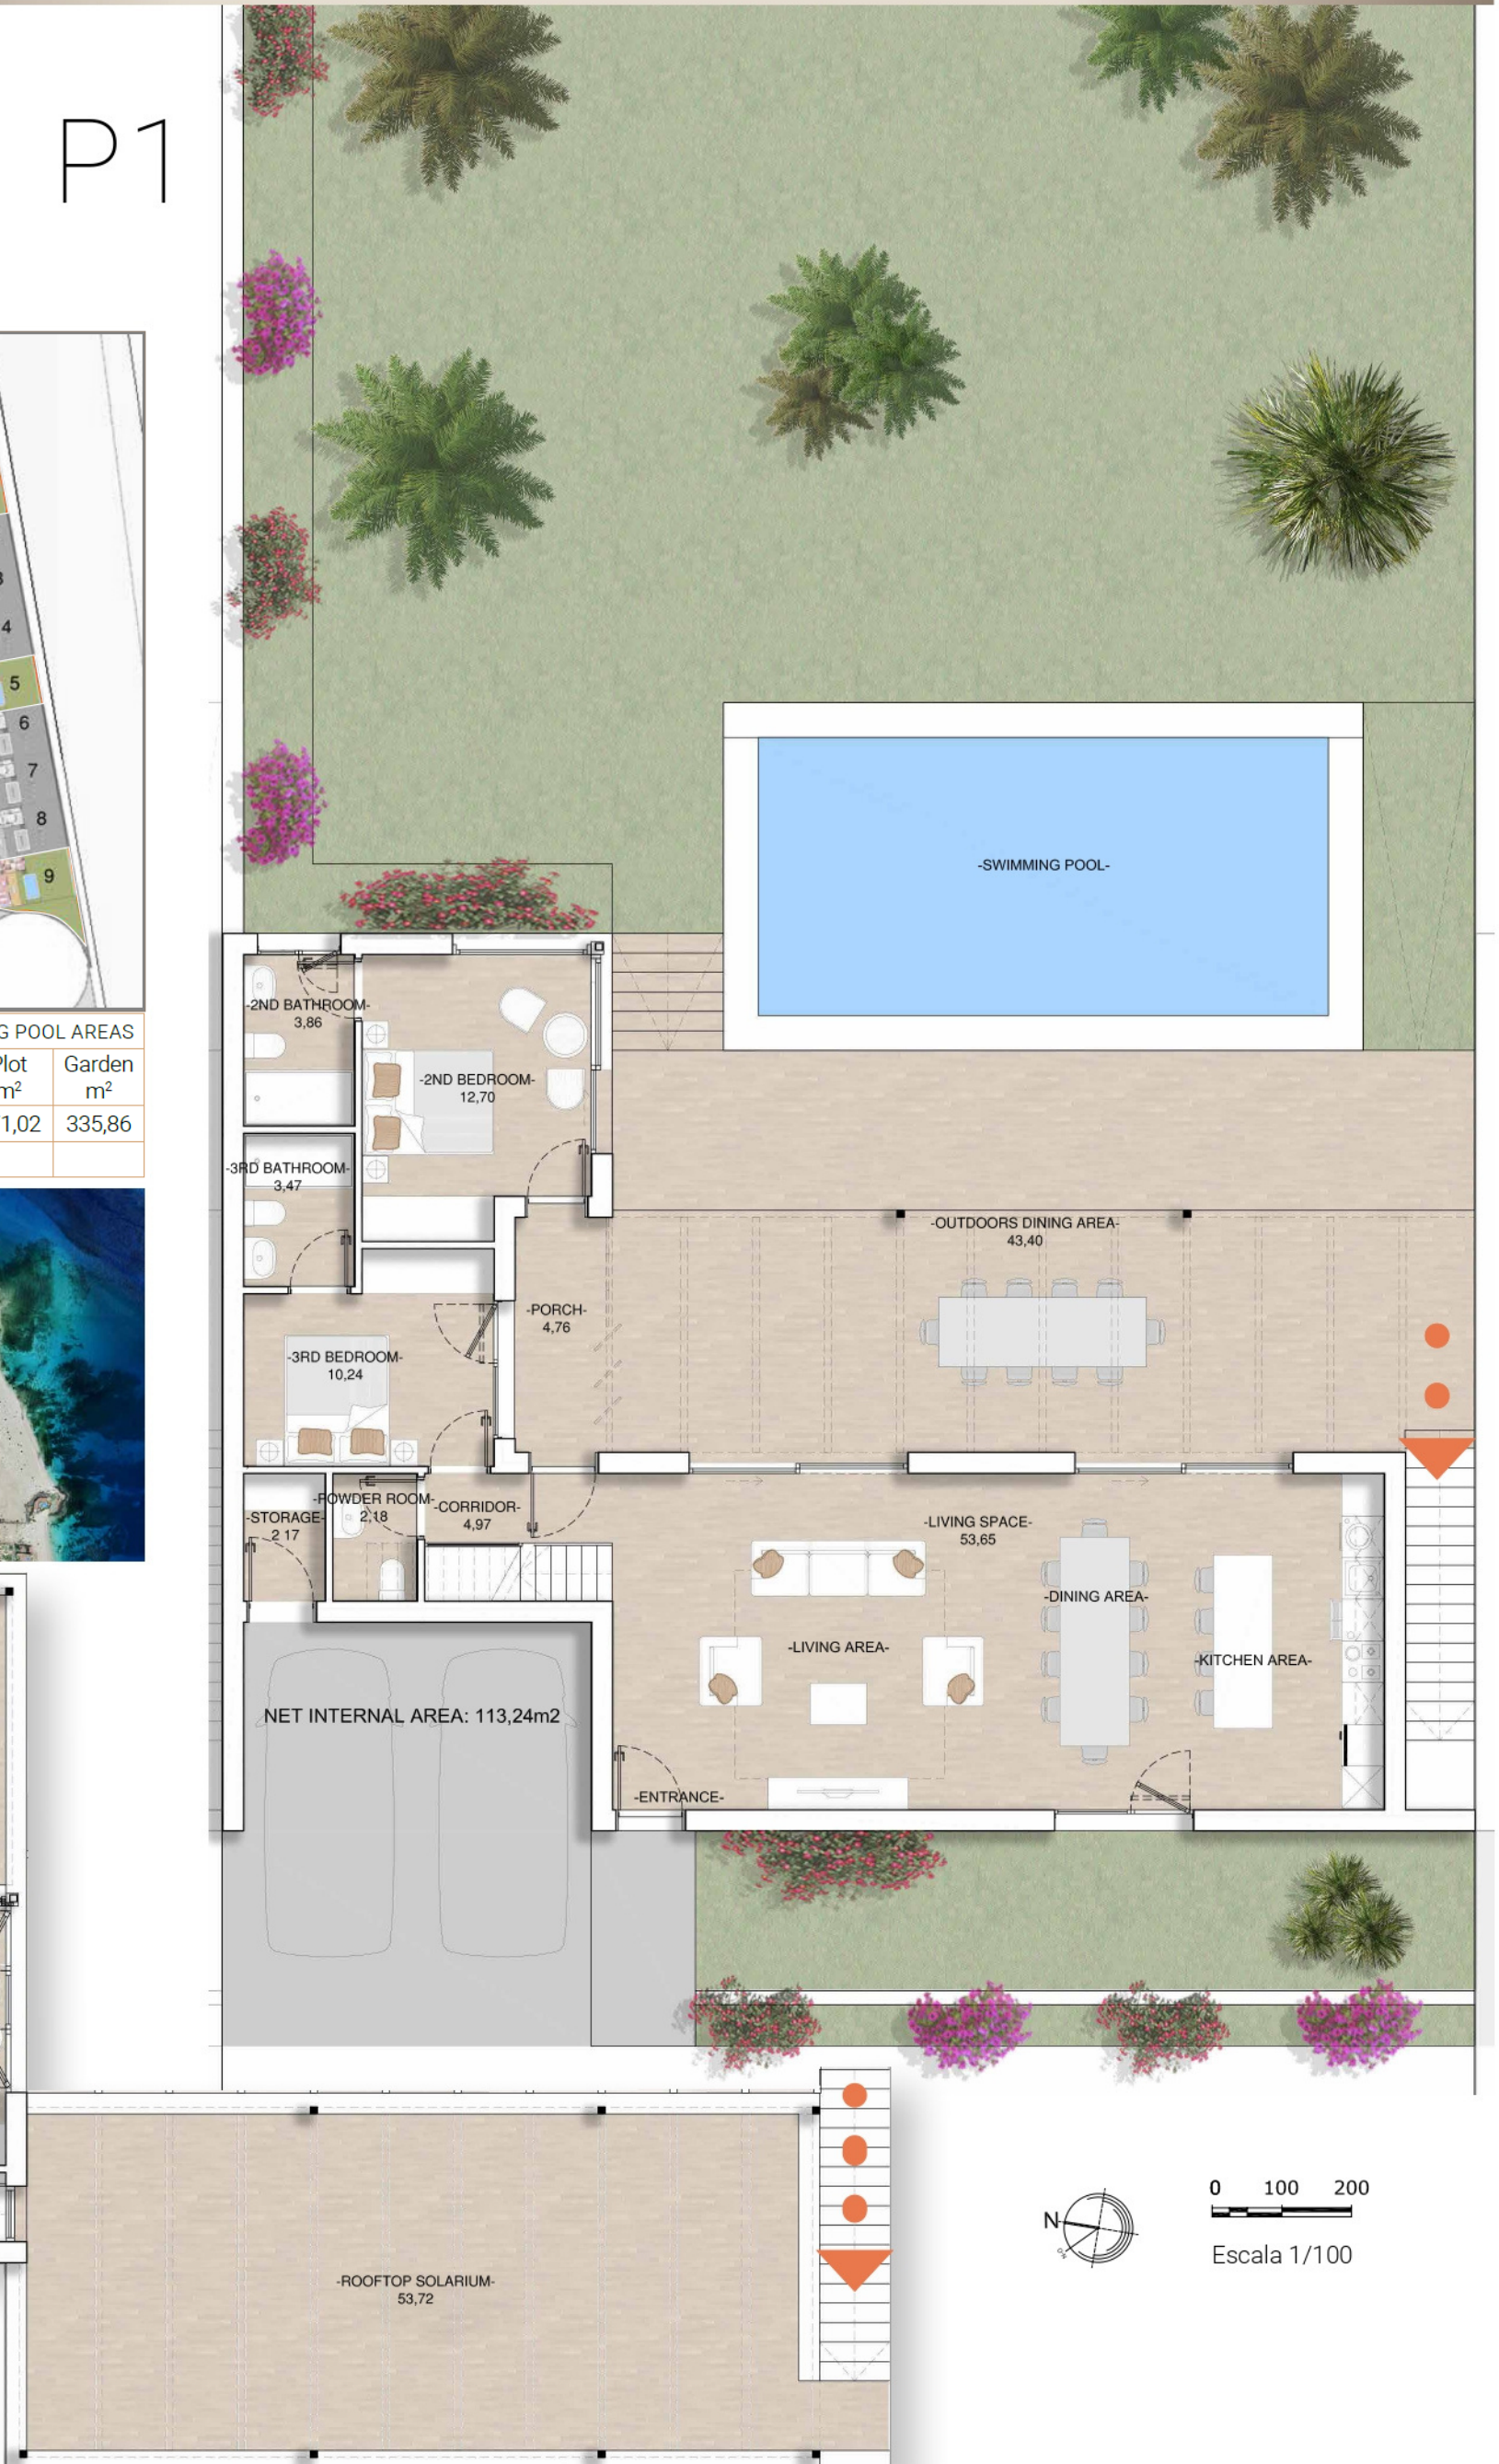

0 100 200

Escala 1/100

GoldAcre
ESTATES

FUERTEVENTURA GOLDACRE ESTATES
Calle Guirre 1, CC Oasis Tamarindo, Local 17
35660 Corralejo - Fuerteventura
+34 928 53 50 44
info@goldacreestates.com
www.goldacreestates.com

Approximate measurements and layouts. The arrangement of kitchen furniture is to be defined. The dimensions of the pillars and projections specified in the floor plans are the standard section, which may increase or decrease depending on the height of the floor where the dwelling is located and the passage of installations. Similarly, new projections and installation passages in the building may appear that are not reflected in the plans.

GE
grupo eibar
inmobiliario